


# Proposed Dock and Lift

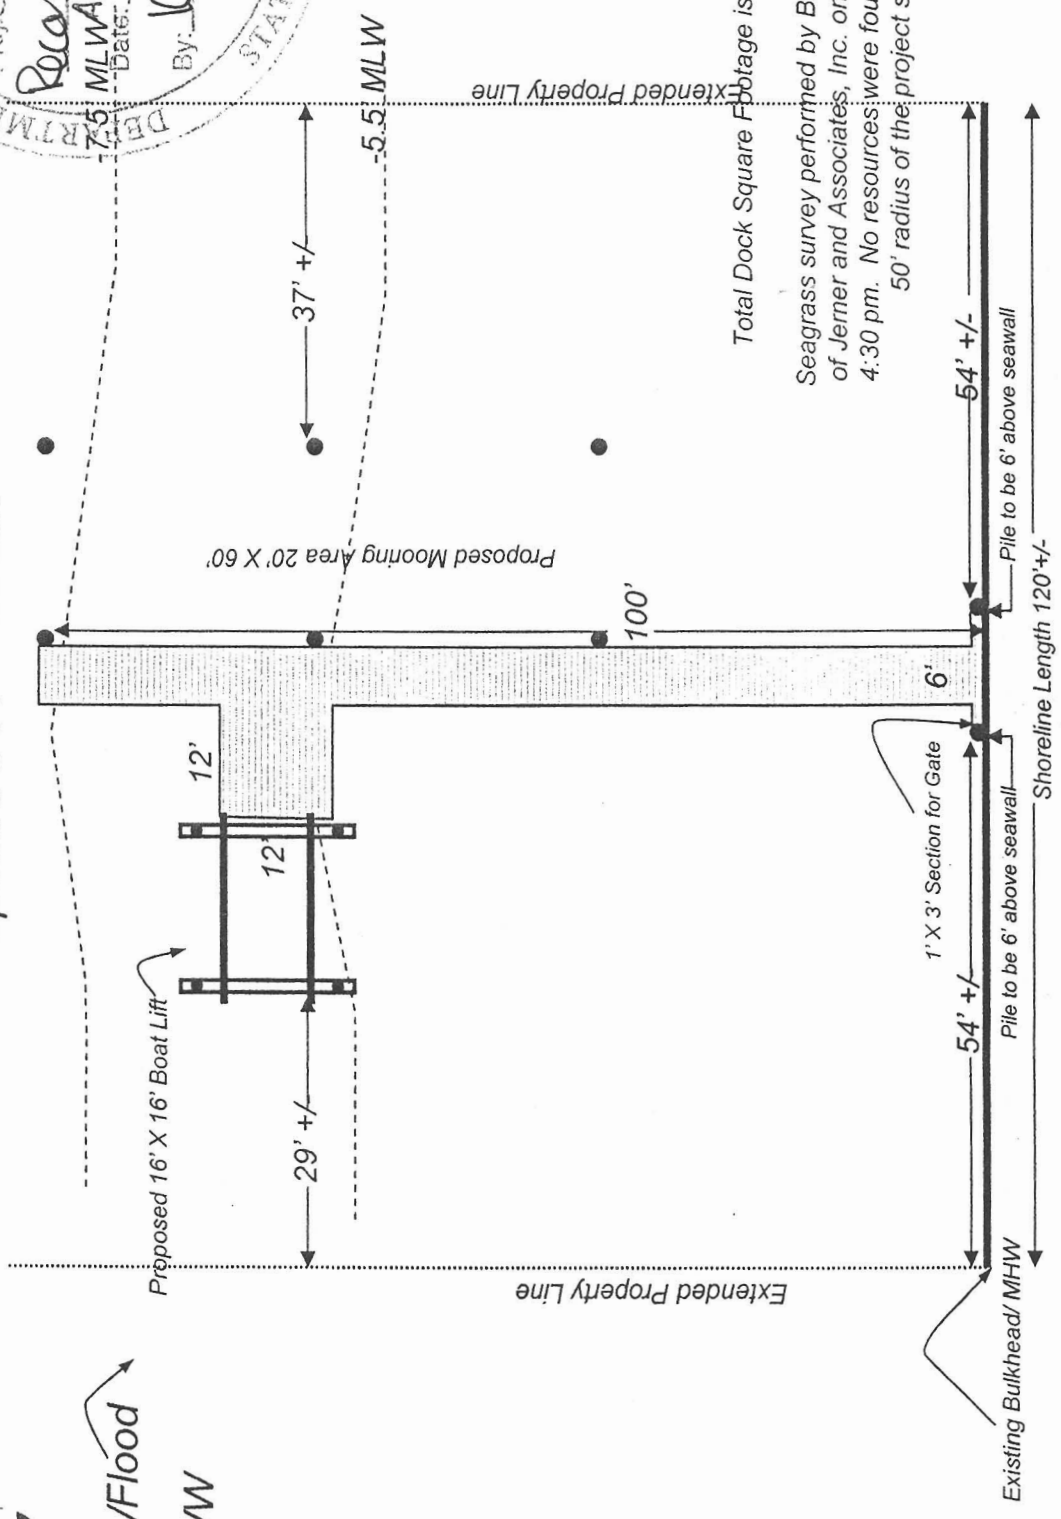


Ebb/Flood  
ICWW



Total Dock Square Footage is 750 sq. ft.

Seagrass survey performed by Bruce Jerner of Jerner and Associates, Inc. on May 27 at 4:30 pm. No resources were found within a 50' radius of the project site.

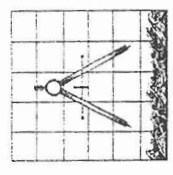

Design & Drawing by: DR  
**Jerner & Associates, Inc.**  
 Environmental Consulting  
 110 SW 5th Street, Stuart FL 34994  
 Ph. (772)283-2950/ Fax (772)283-2760

6717 S. Flagler Drive  
 West Palm Beach

1" = 20'	Sheet 3 of 5
5/28/08	